




AutoChlor™

AIS Australian Innovative Systems™

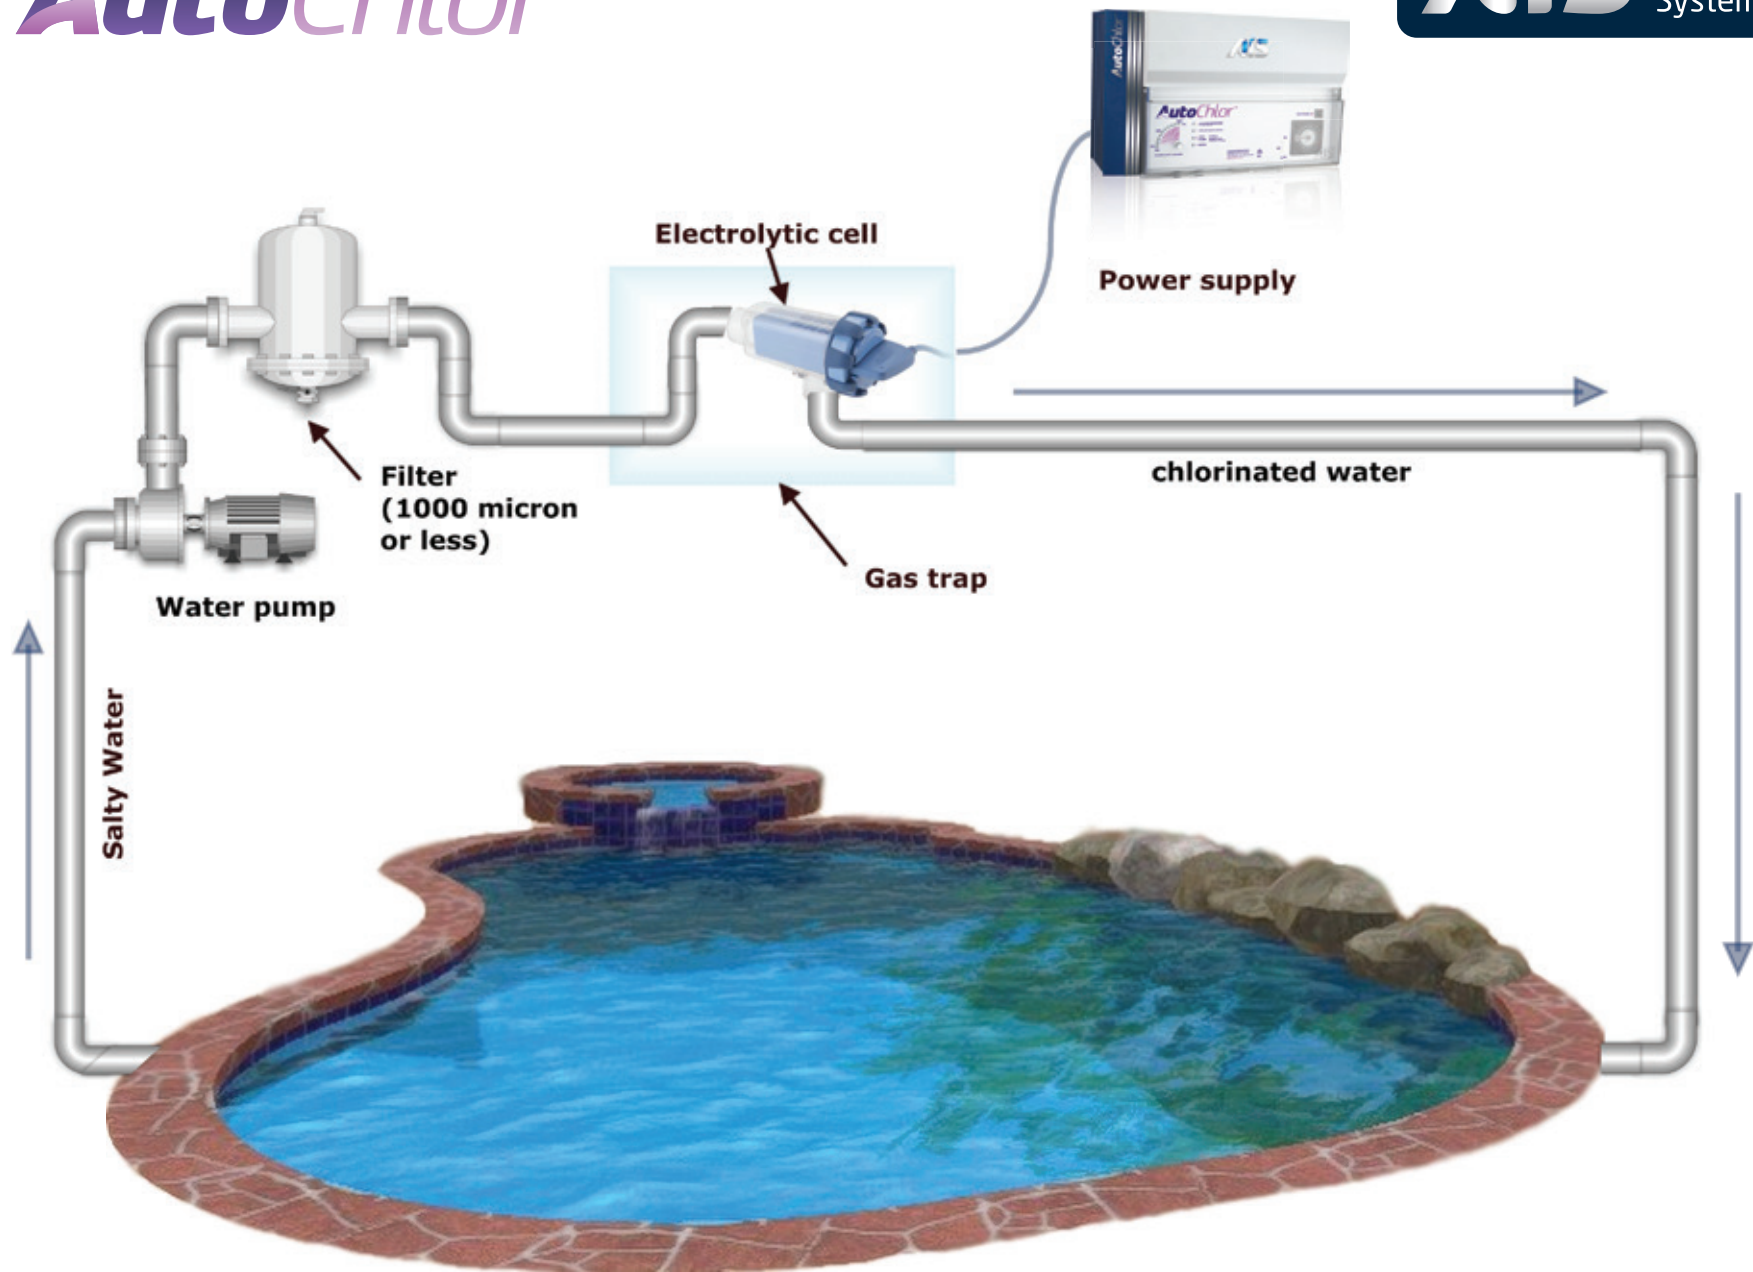

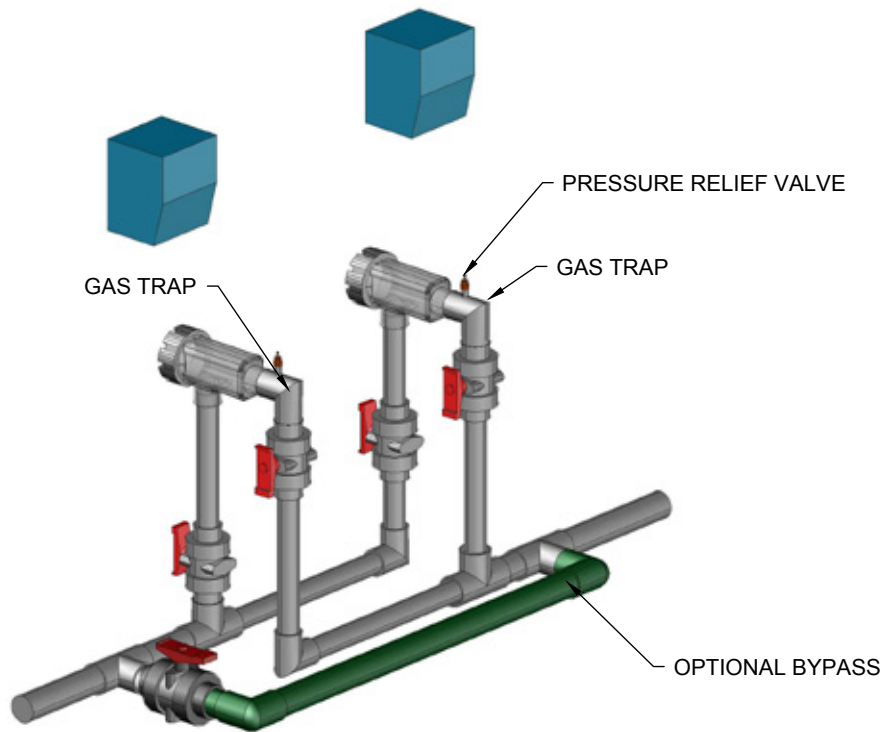

INSTALLATION IN PARALLEL

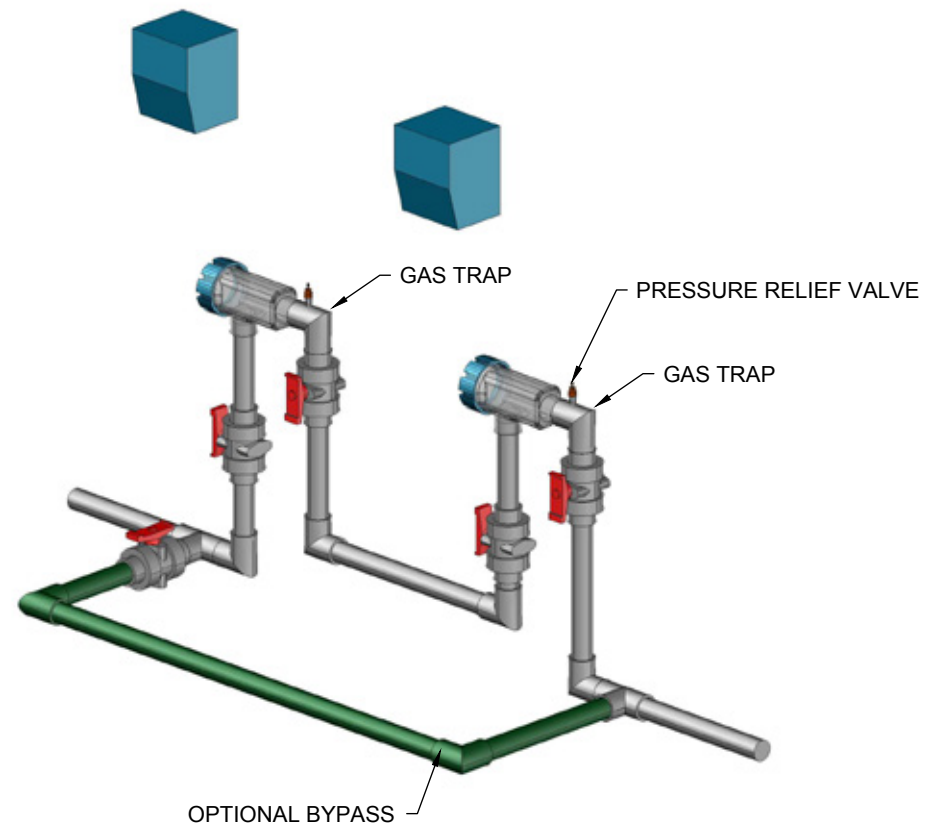

INSTALLATION IN SERIES

DRAWING TITLE SCHEMATIC DIAGRAM OF INSTALLATION IN PARALLEL AND SERIES		ALL UNITS IN MM		
SCALE 1:10	DWG NO: 1	PRT NO: 1	A3	REV.0